



ROADSIDE RETAINING WALL

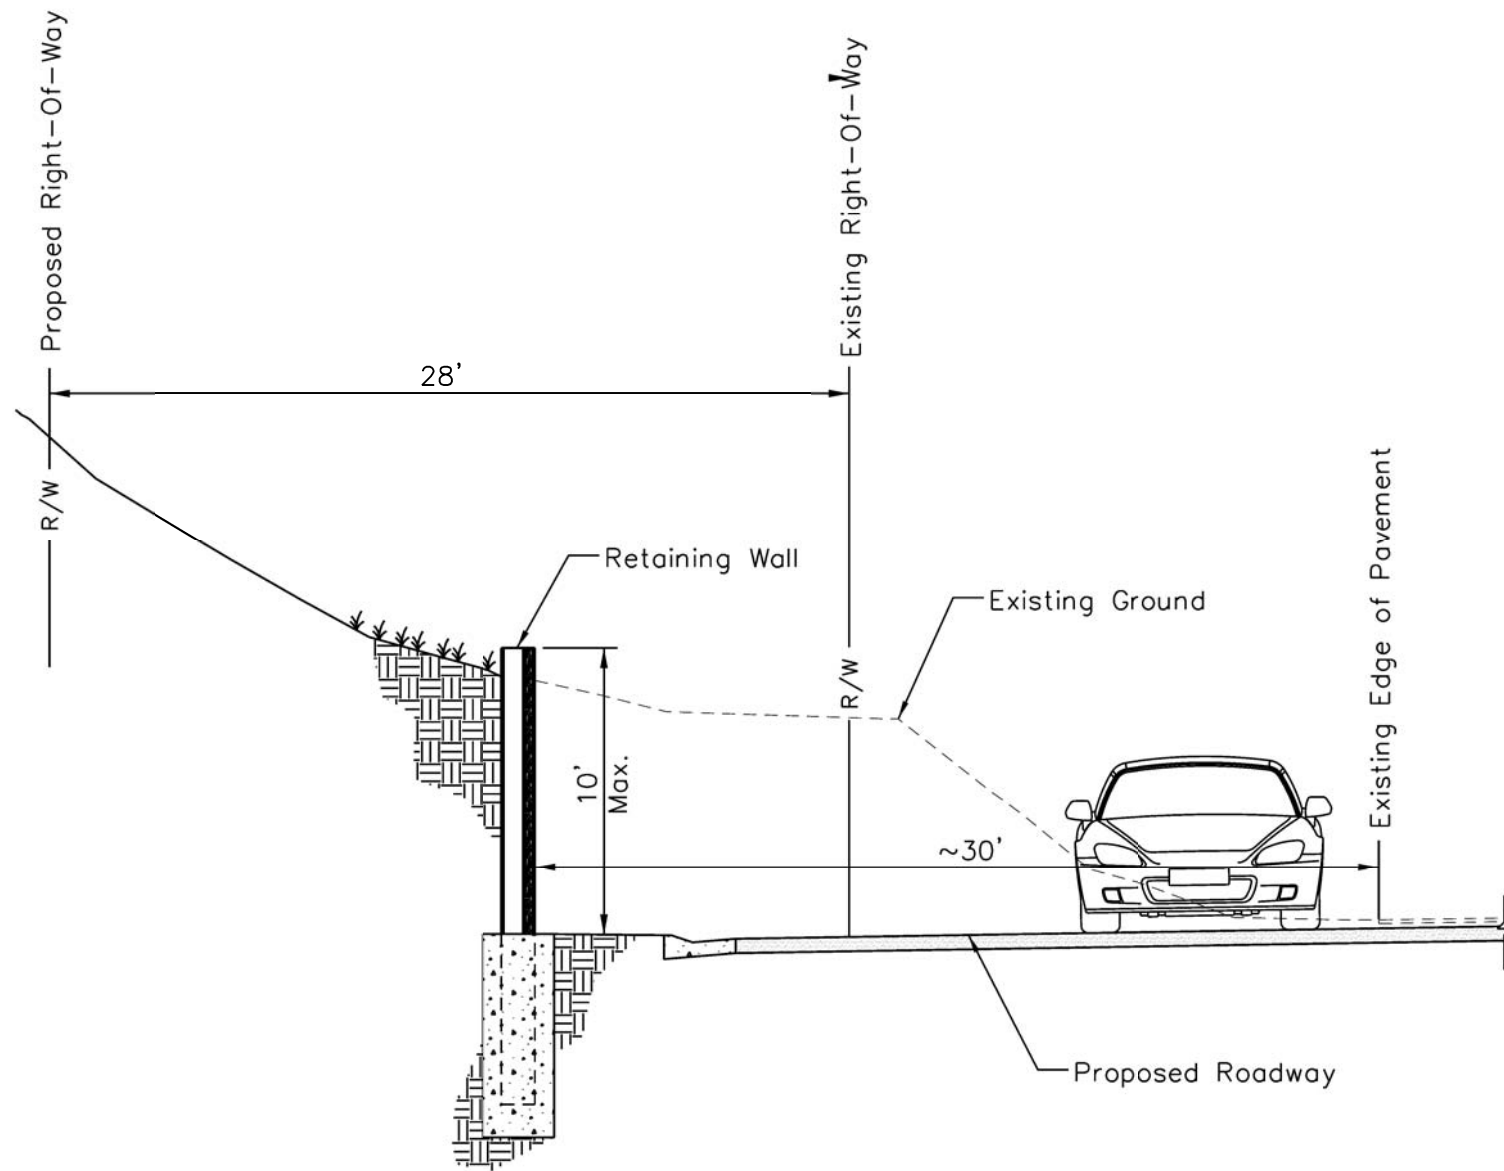

SECTION A-A
NOT TO SCALE

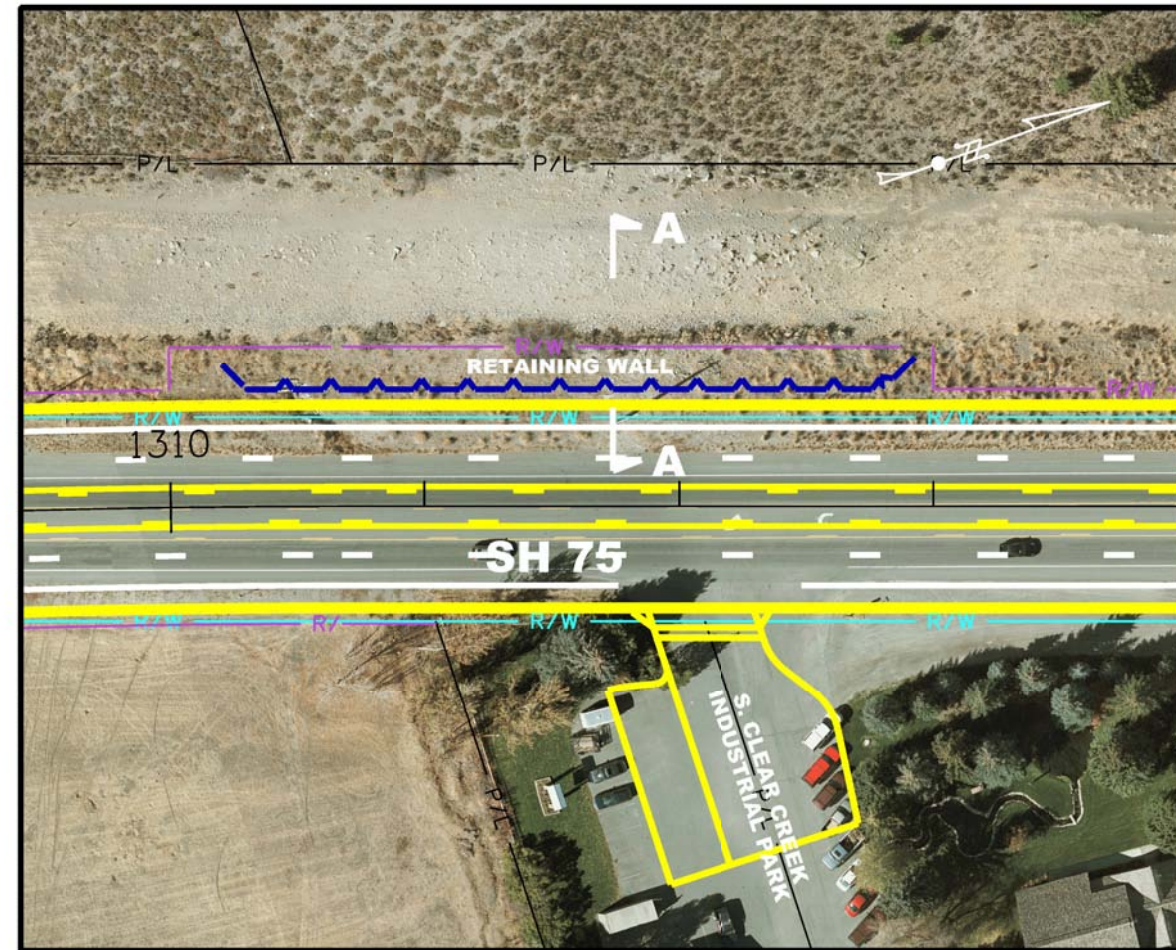

PLAN
NOT TO SCALE

SH-75, TIMBER WAY TO BIG WOOD RIVER BRIDGE
PROJECT NO. STP-2390(138), KEY NO. 07836
JUNE 2010



LEGEND

-  PROPOSED RETAINING WALL
-  PROPOSED EDGE OF PAVEMENT
-  EXISTING RIGHT-OF-WAY
-  PROPOSED RIGHT-OF-WAY