



SUBSURFACE STORMWATER INFILTRATION FIELDS *

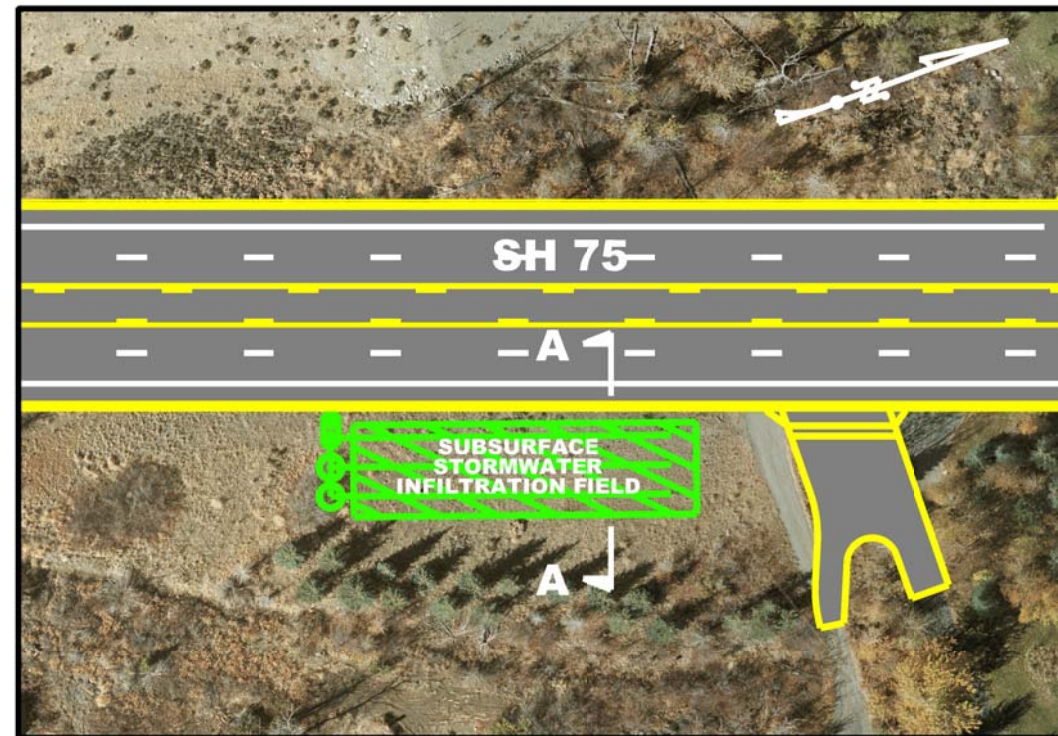

PLAN
NOT TO SCALE

- * 4 Locations
- Sta. 1306+00 Lt.
- Sta. 1334+00 Rt.
- Sta. 1364 +00 Lt.
- Sta. 1371+00 Rt.

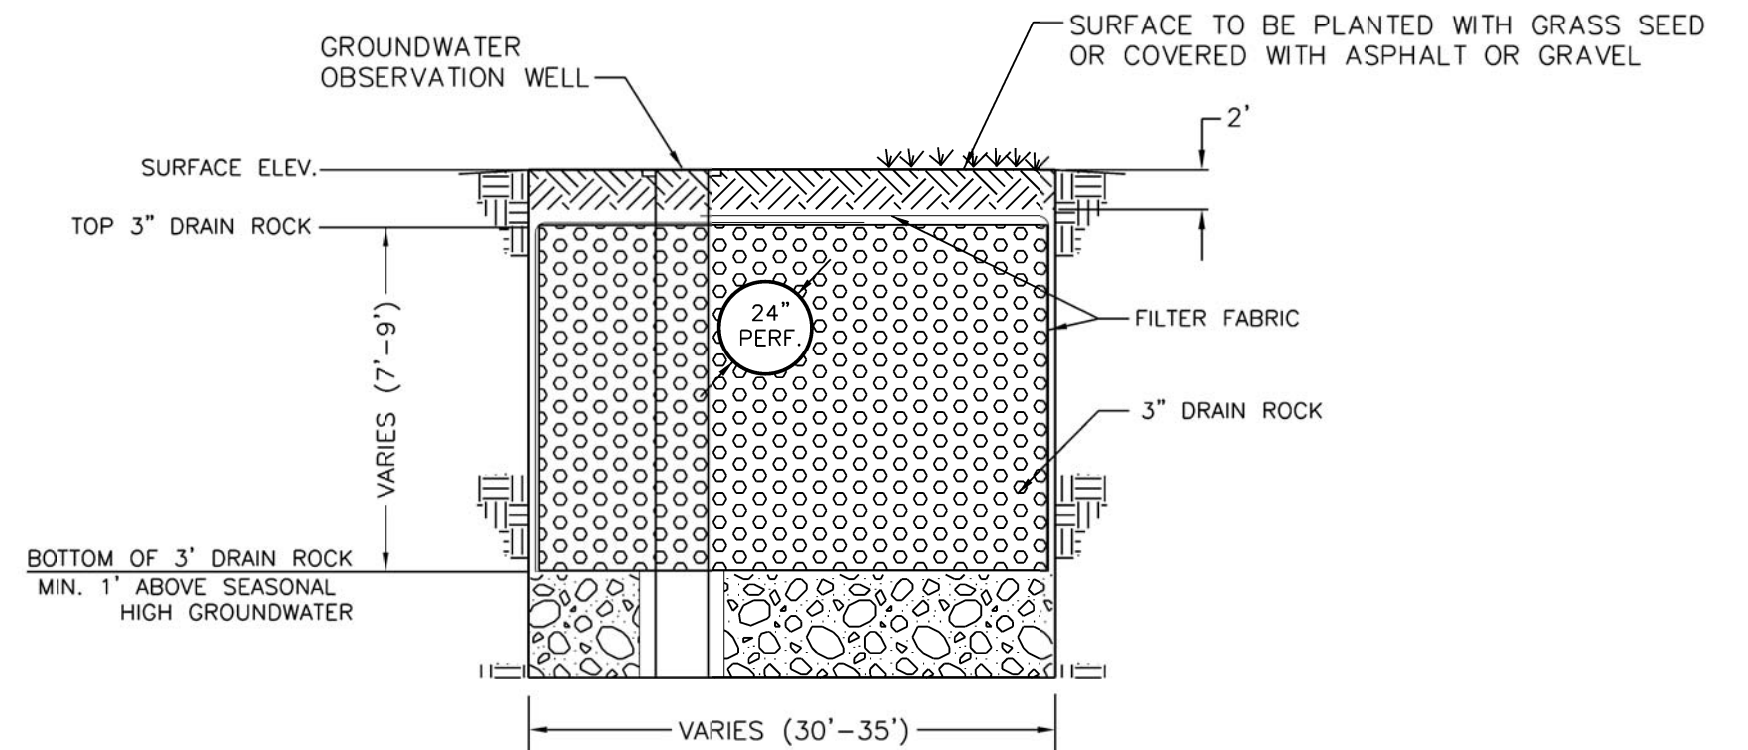

SECTION A-A
NOT TO SCALE

**SH-75, TIMBER WAY TO BIG WOOD RIVER BRIDGE
PROJECT NO. STP-2390(138), KEY NO. 07836
JUNE 2010**

