

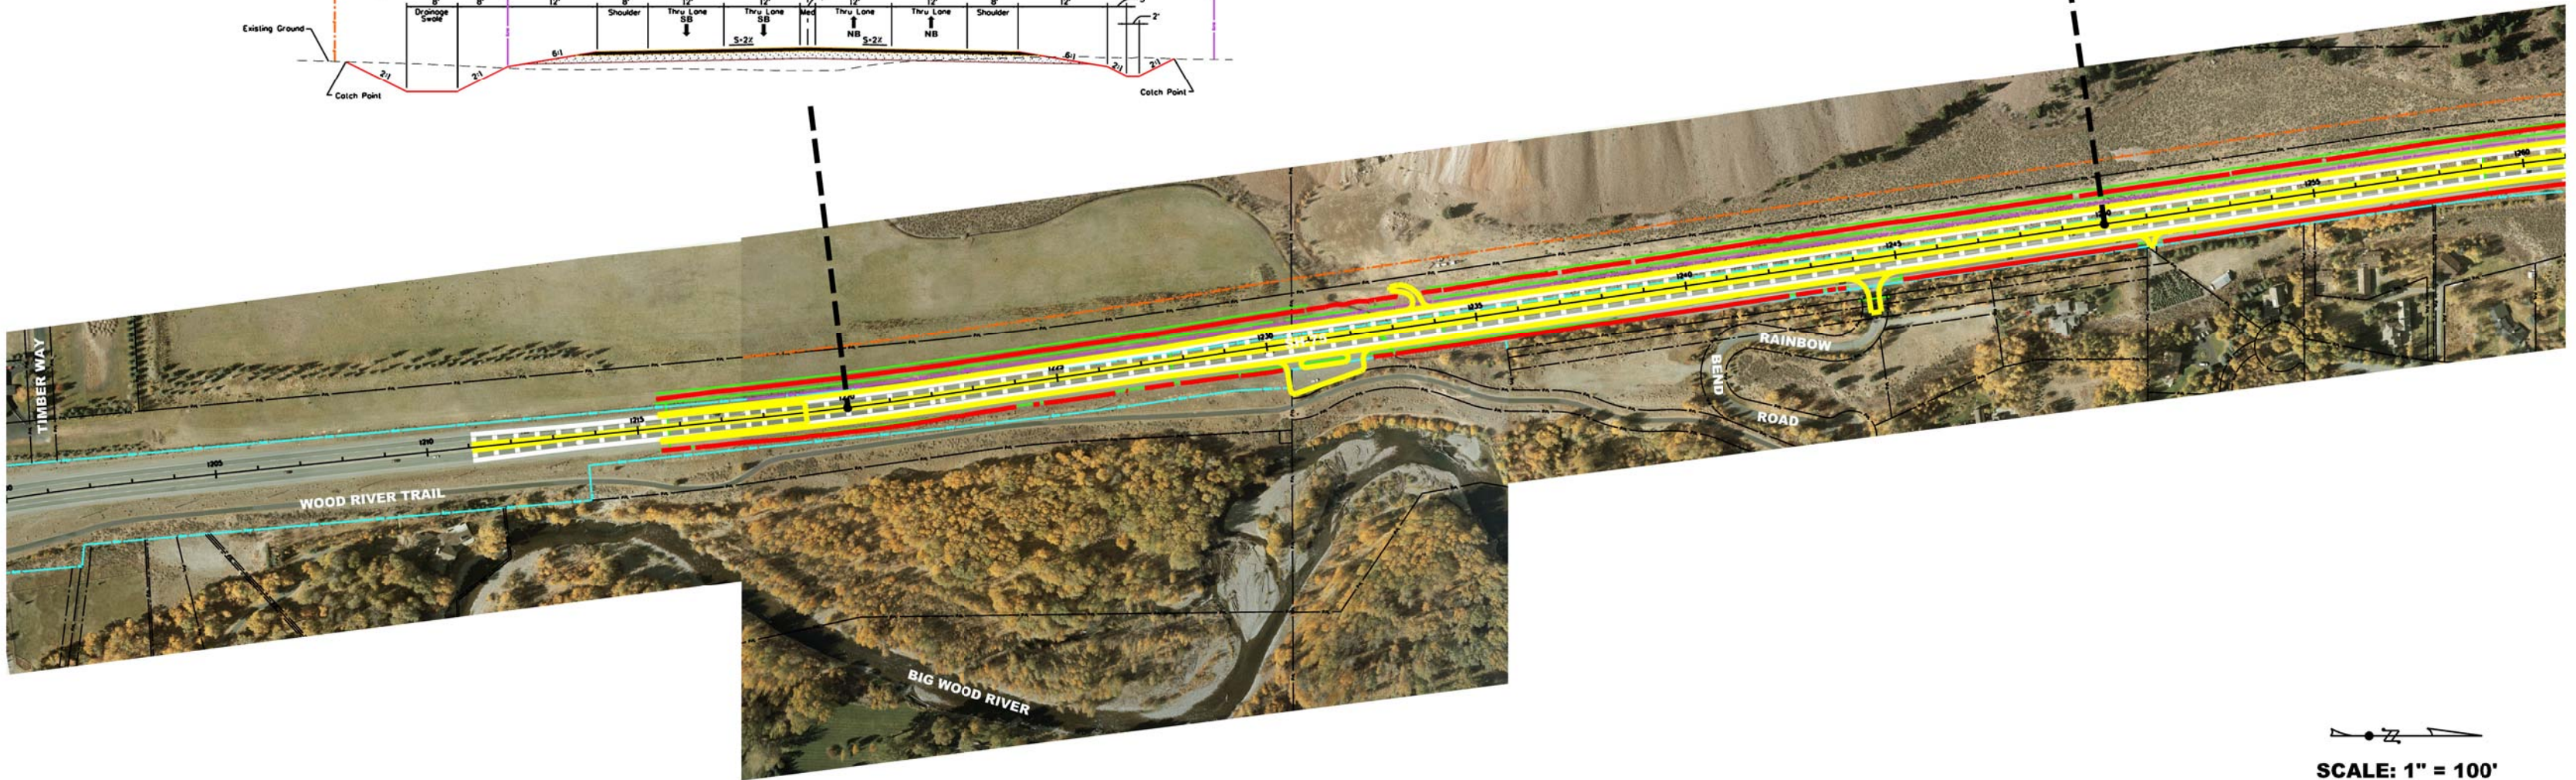


TIMBER WAY TO GIMLET ROAD

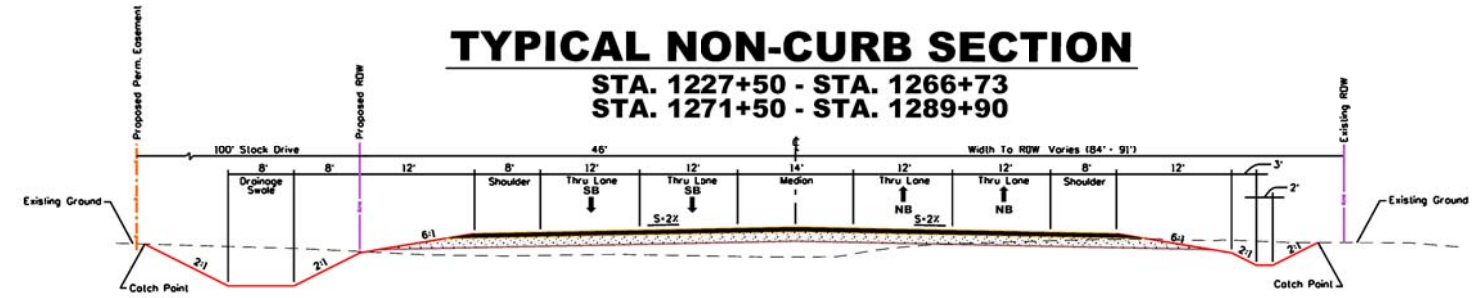

SCALE: 1" = 100'

NOTE: RIGHT-OF-WAY LINES, APPROACHES, AND INFORMATION SHOWN ON DESIGN HEARING PLANS ARE SUBJECT TO CHANGE AS THE PROJECT PROGRESSES TO FINAL DESIGN.

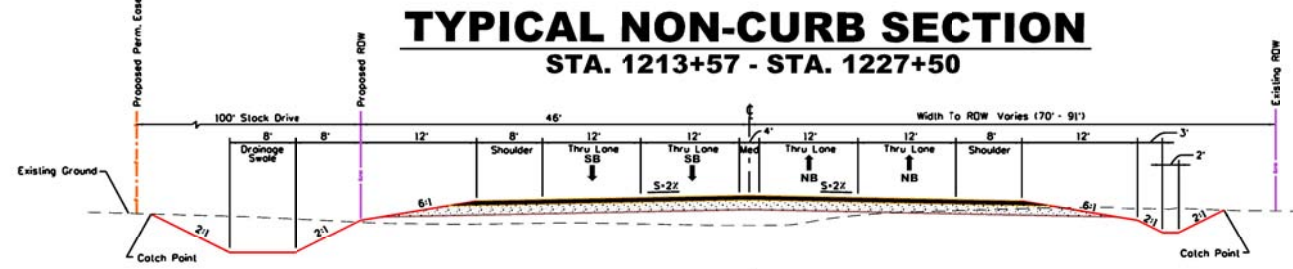

SH-75, TIMBER WAY TO BIG WOOD RIVER BRIDGE
PROJECT NO. STP-2390(138), KEY NO. 07836
JUNE 2010



- LEGEND**
- PROPOSED EDGE OF PAVEMENT
 - EXISTING RIGHT-OF-WAY
 - PROPOSED RIGHT-OF-WAY
 - PROPOSED PERMANENT EASEMENT
 - PROPOSED CATCH POINT
 - PROPOSED DRAINAGE