

Pear Lane to Hoskins Curve

Pear Ln to Farmway Rd PROJECT



Acceleration Lane


12-ft Lanes

8-ft Shoulders

Center Turn Lane

PEAR LN.

MARSING

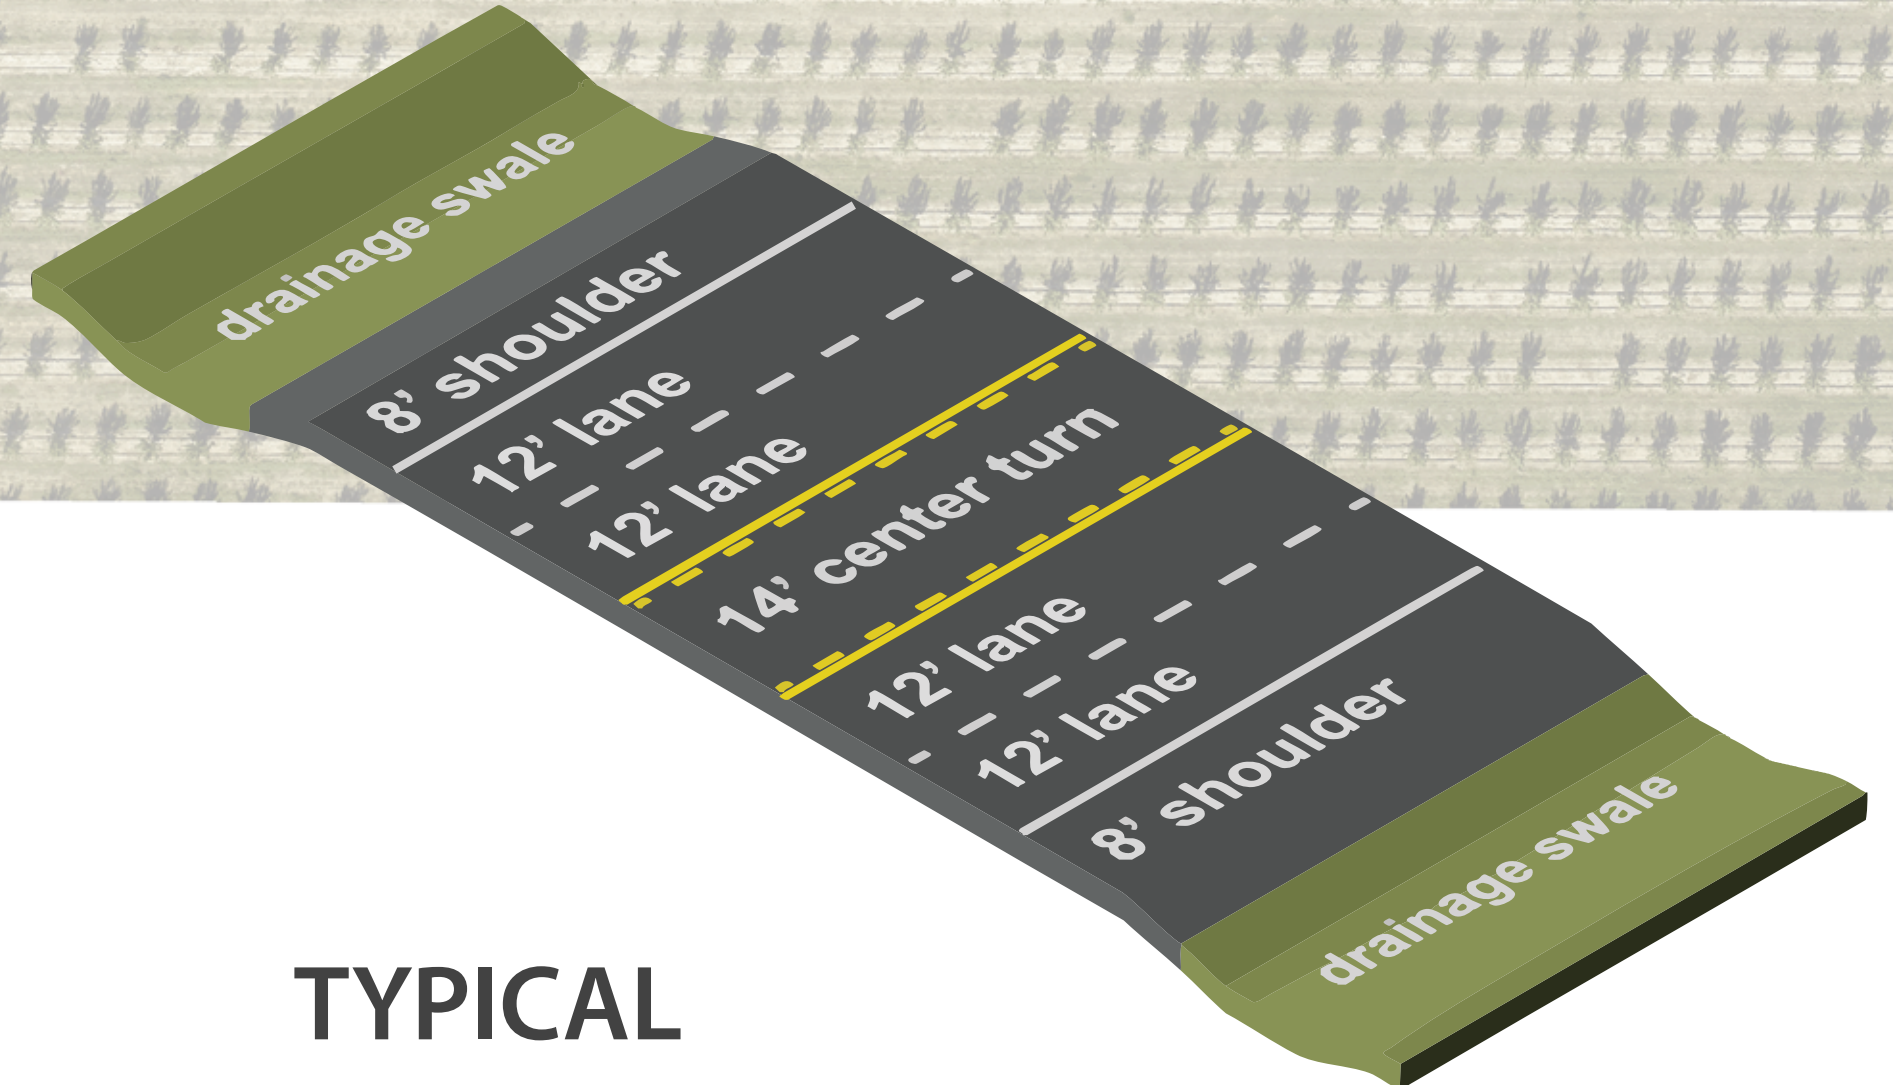

— R/W — Existing Right of Way
— R/W — Proposed Right of Way

TYPICAL SH-55 SECTION