














# LEGEND

-  Toe of Fill
-  Top of Cut
-  Retaining Wall
-  Proposed Port of Entry Building
-  Truck Spill Containment Area
-  Proposed Potable Well Location
-  Existing Interstate Right of Way
-  35' Airport Building Restriction Line\*
-  25' Airport Building Restriction Line\*
-  15' Airport Building Restriction Line\*



\* Airport Building Restriction Line Based on 2018 Burley Mini-Cassia Airport Master Plan

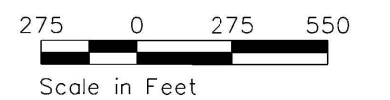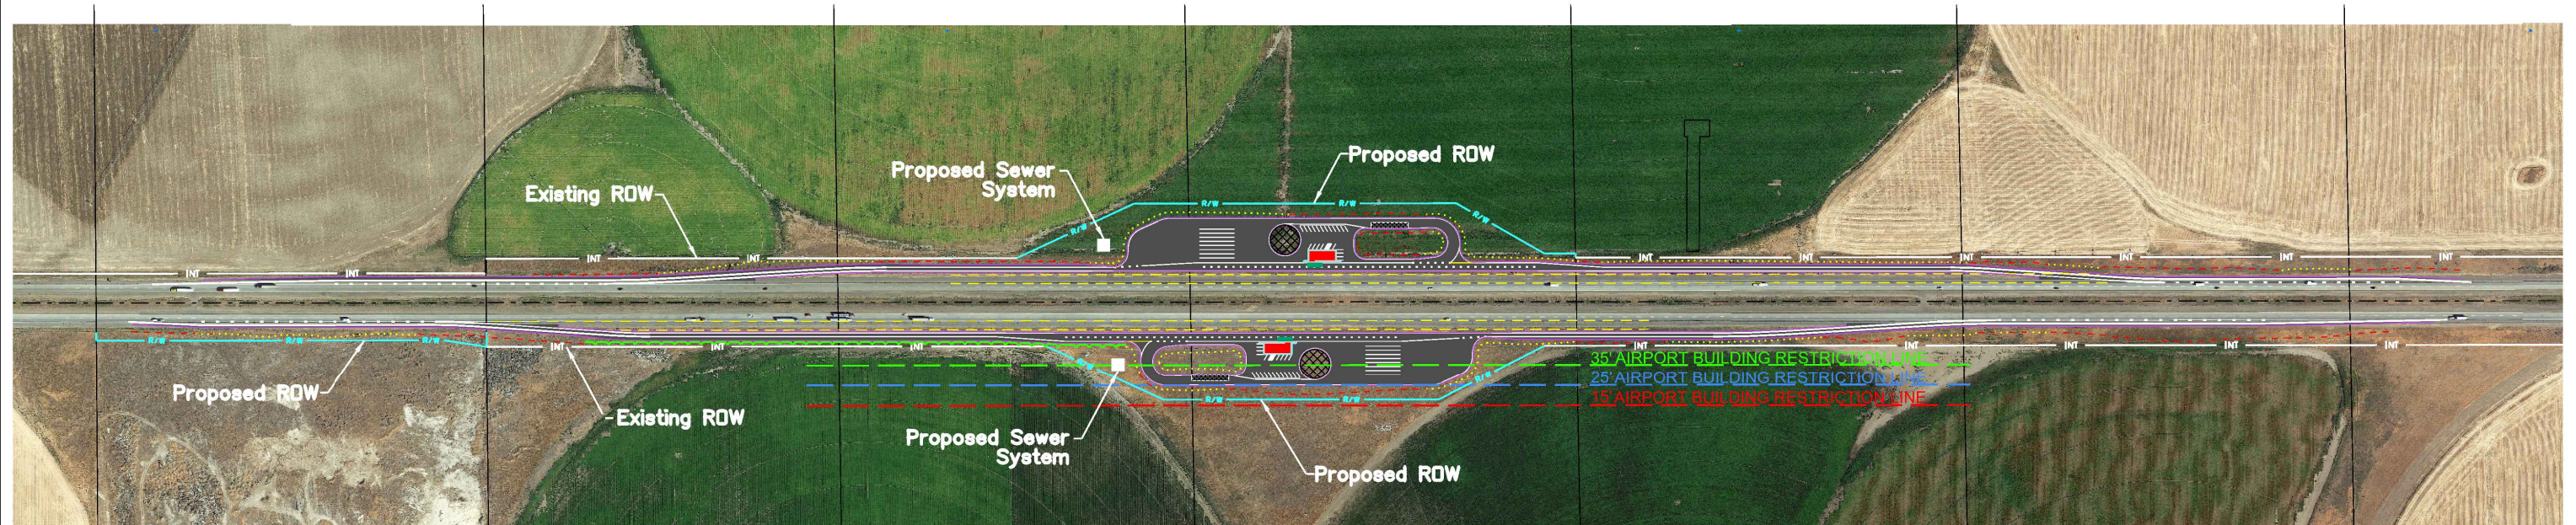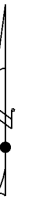

I-84, Declo P.O.E., Cassia Co.  
 EB - Project No. A019(973), Key No. 19973  
 WB - Project No. A020(191), Key No. 20191

