

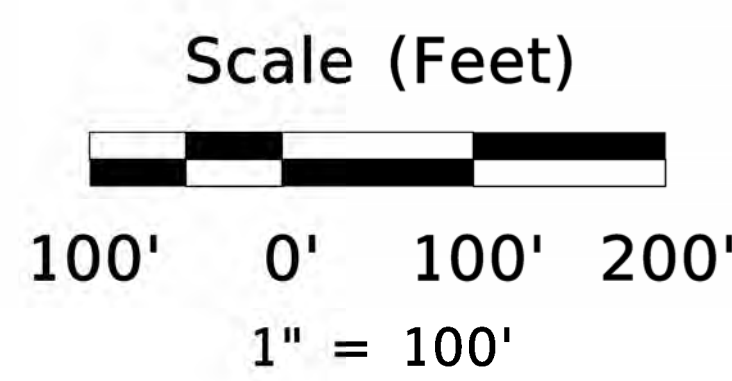



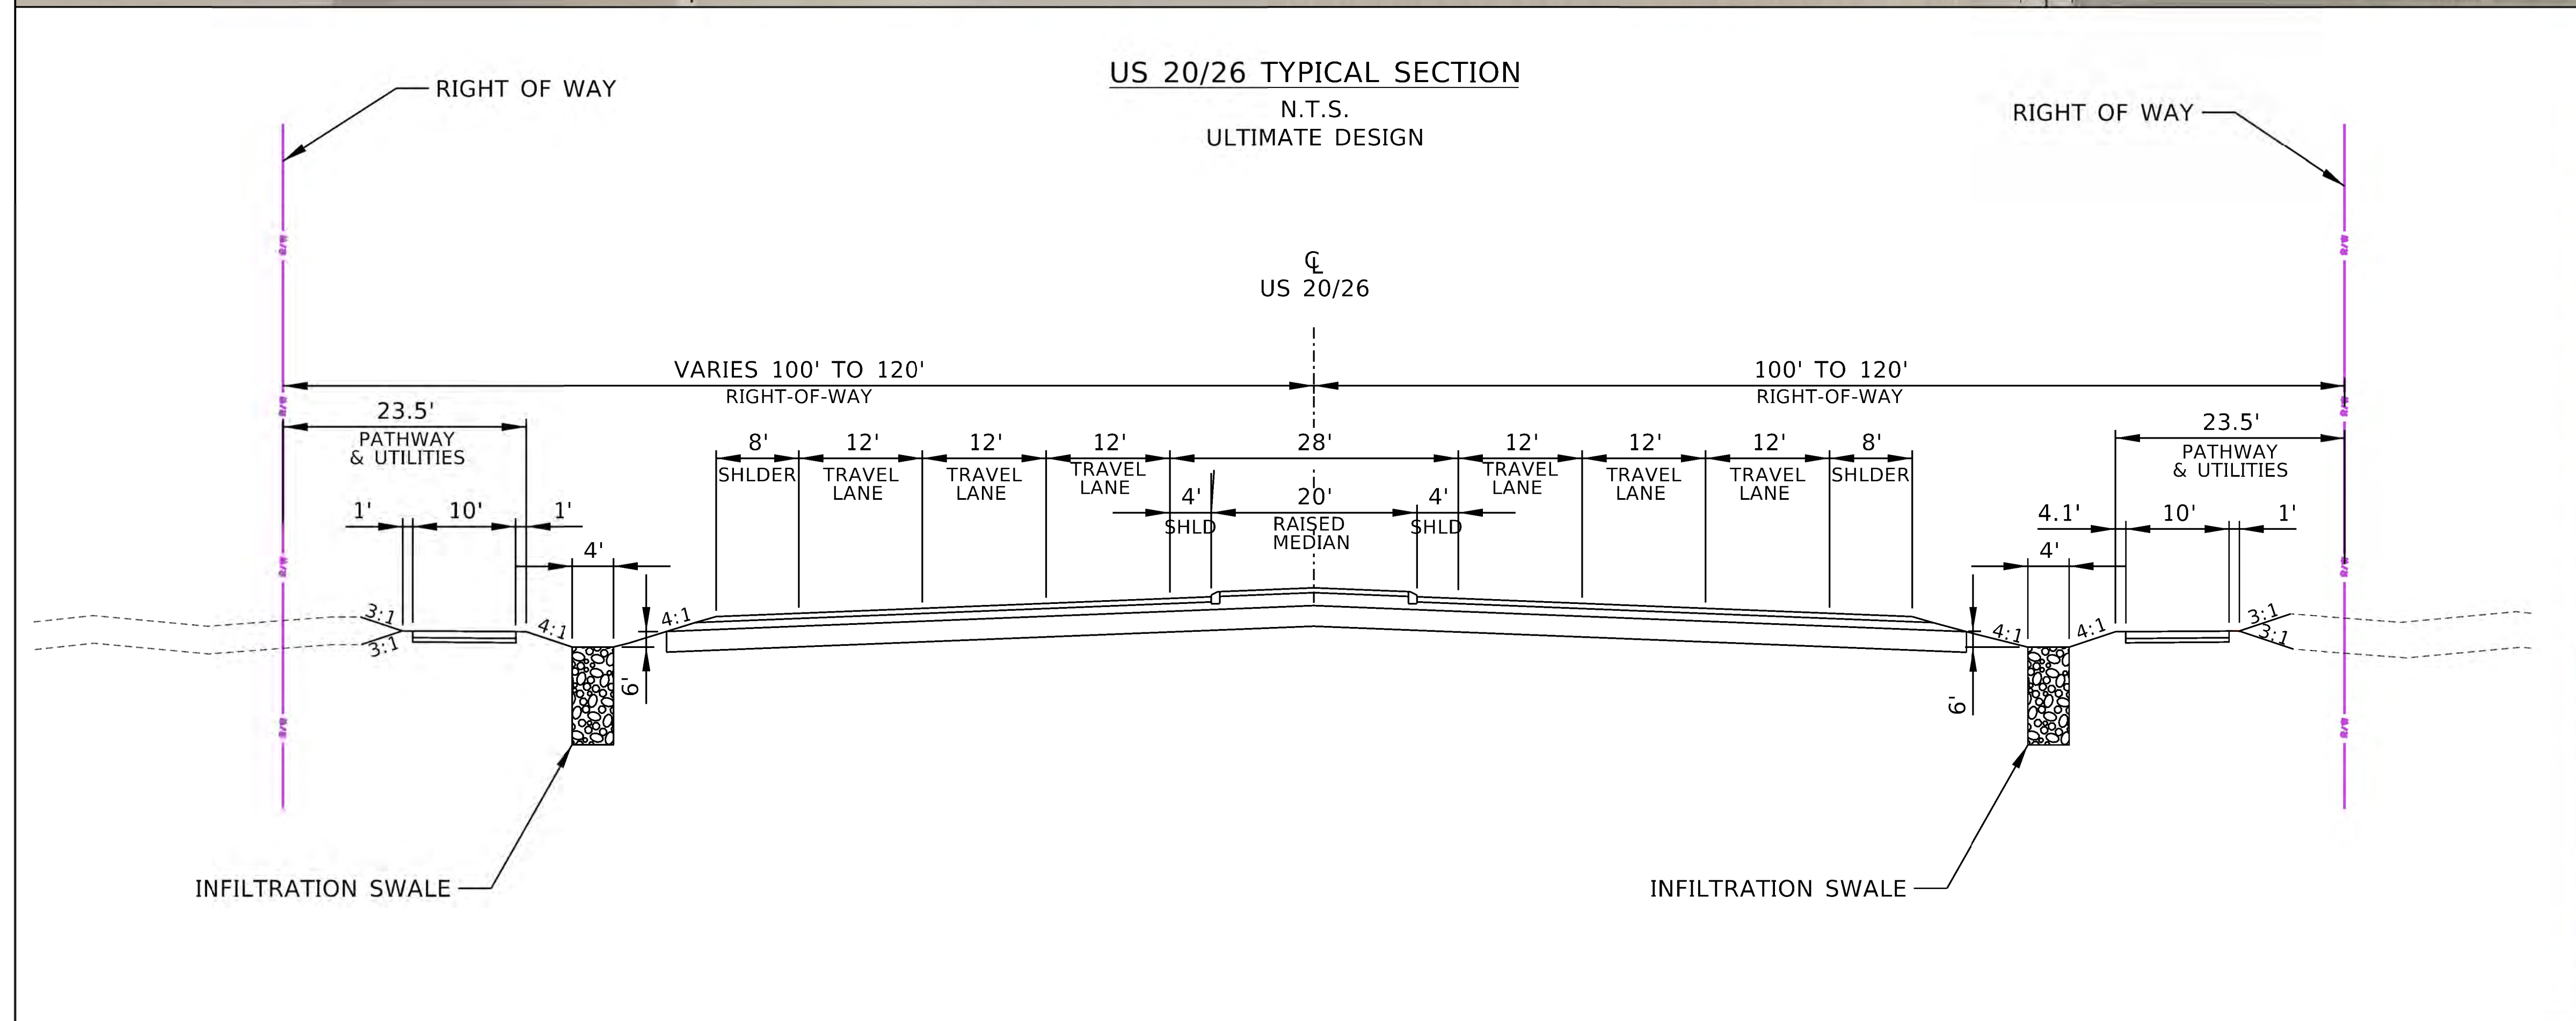


US-20/26, MIDDLETON RD TO STAR RD
Project No A023(337)
Key No 23337

**US-20/26 PUBLIC MEETING
EXHIBIT - ULTIMATE DESIGN**

CREATED: 03/27/2025
REVISED:
SHEET 2 OF 5

 

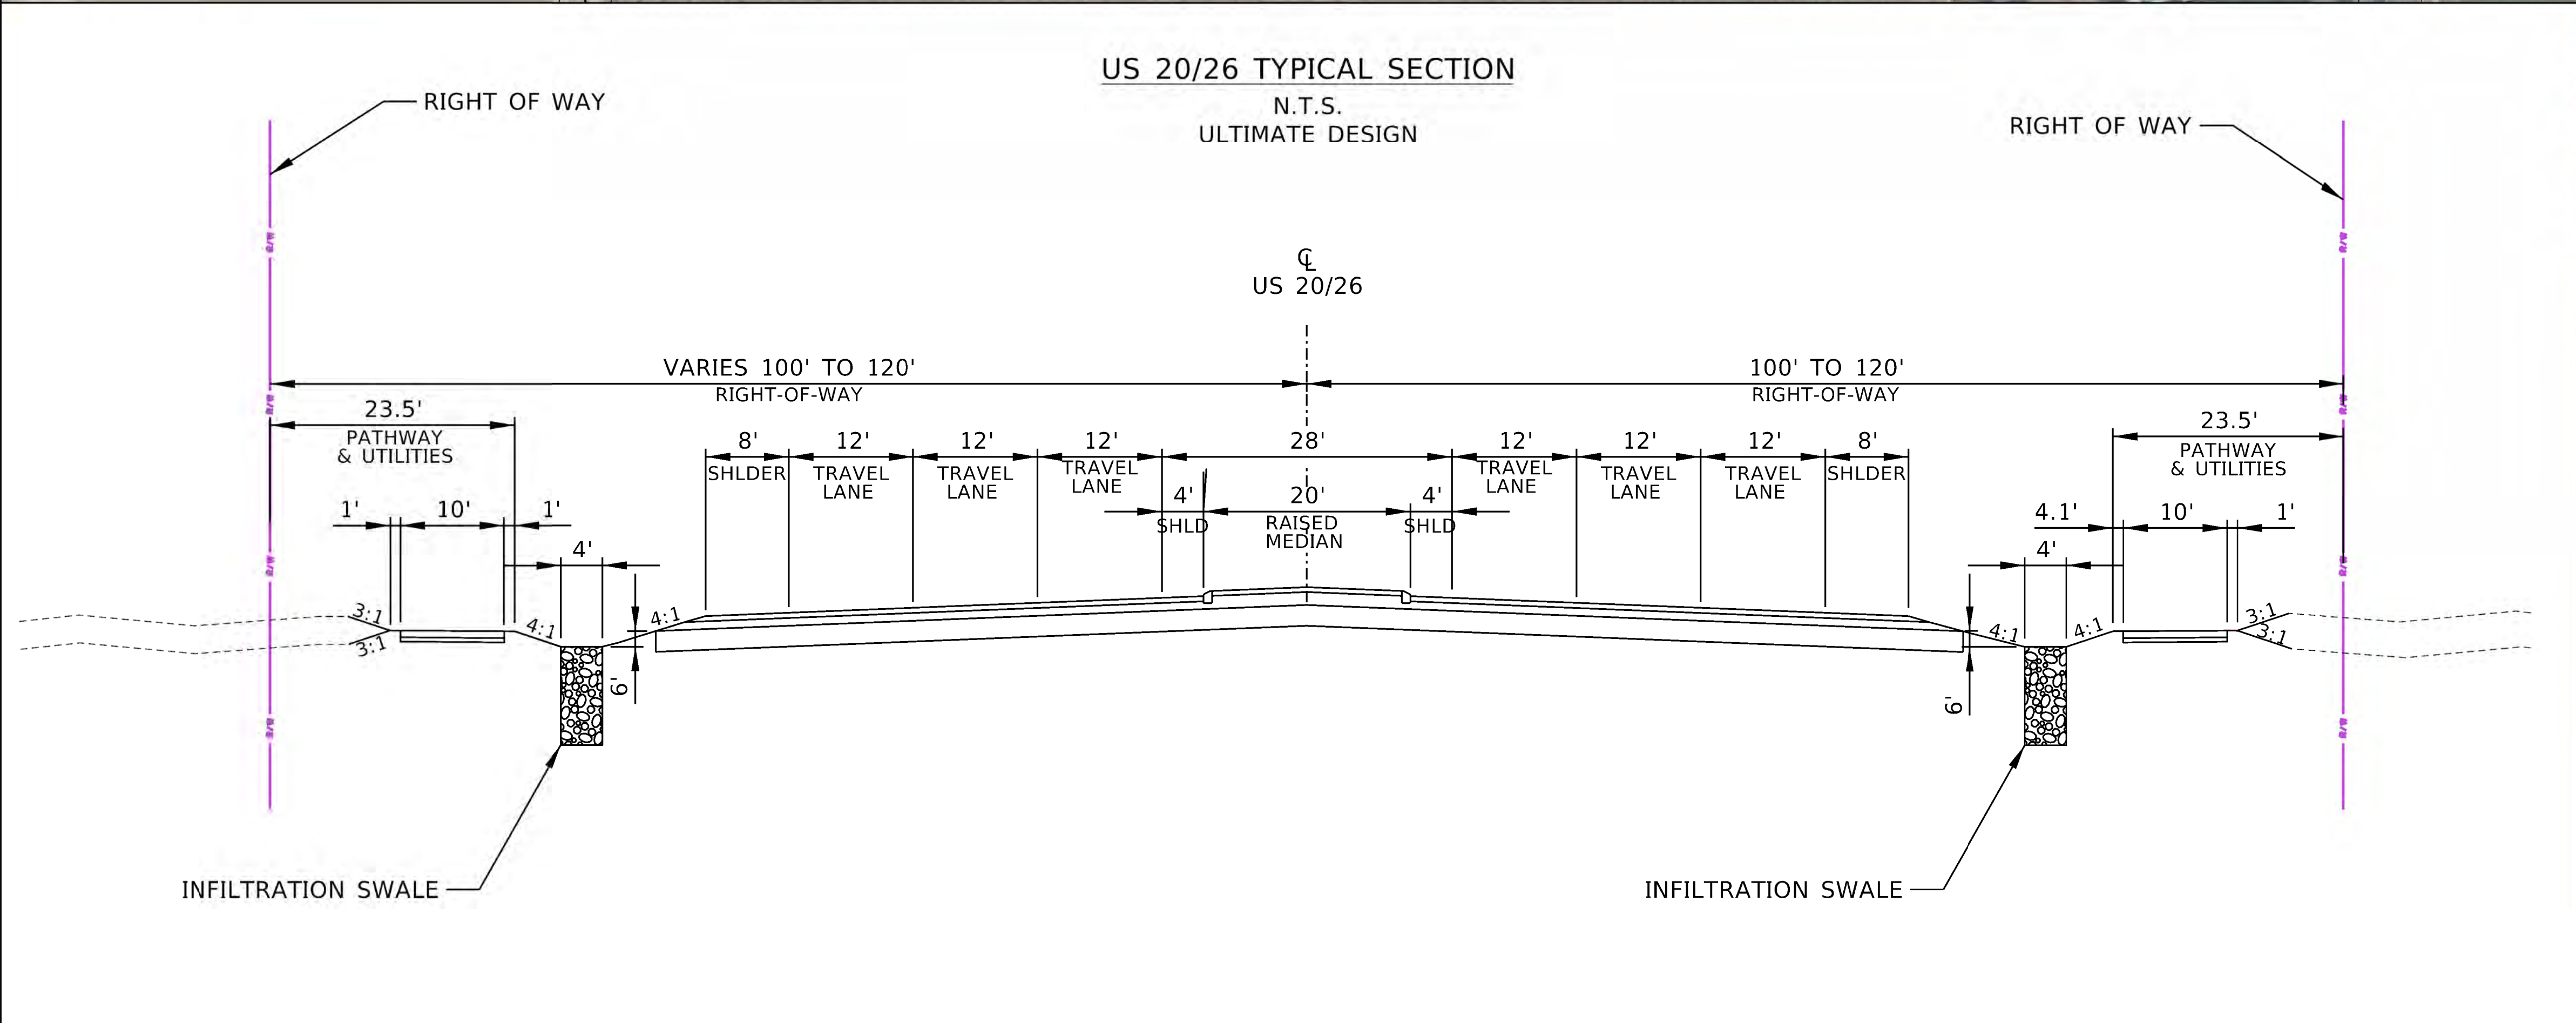 



Scale (Feet)

100' 0' 100' 200'


1" = 100'



US-20/26, MIDDLETON RD TO STAR RD
Project No A023(337)
Key No 23337

US-20/26 PUBLIC MEETING
EXHIBIT - ULTIMATE DESIGN

CREATED: 03/27/2025
REVISED:
SHEET 3 OF 5

JACOBS

 

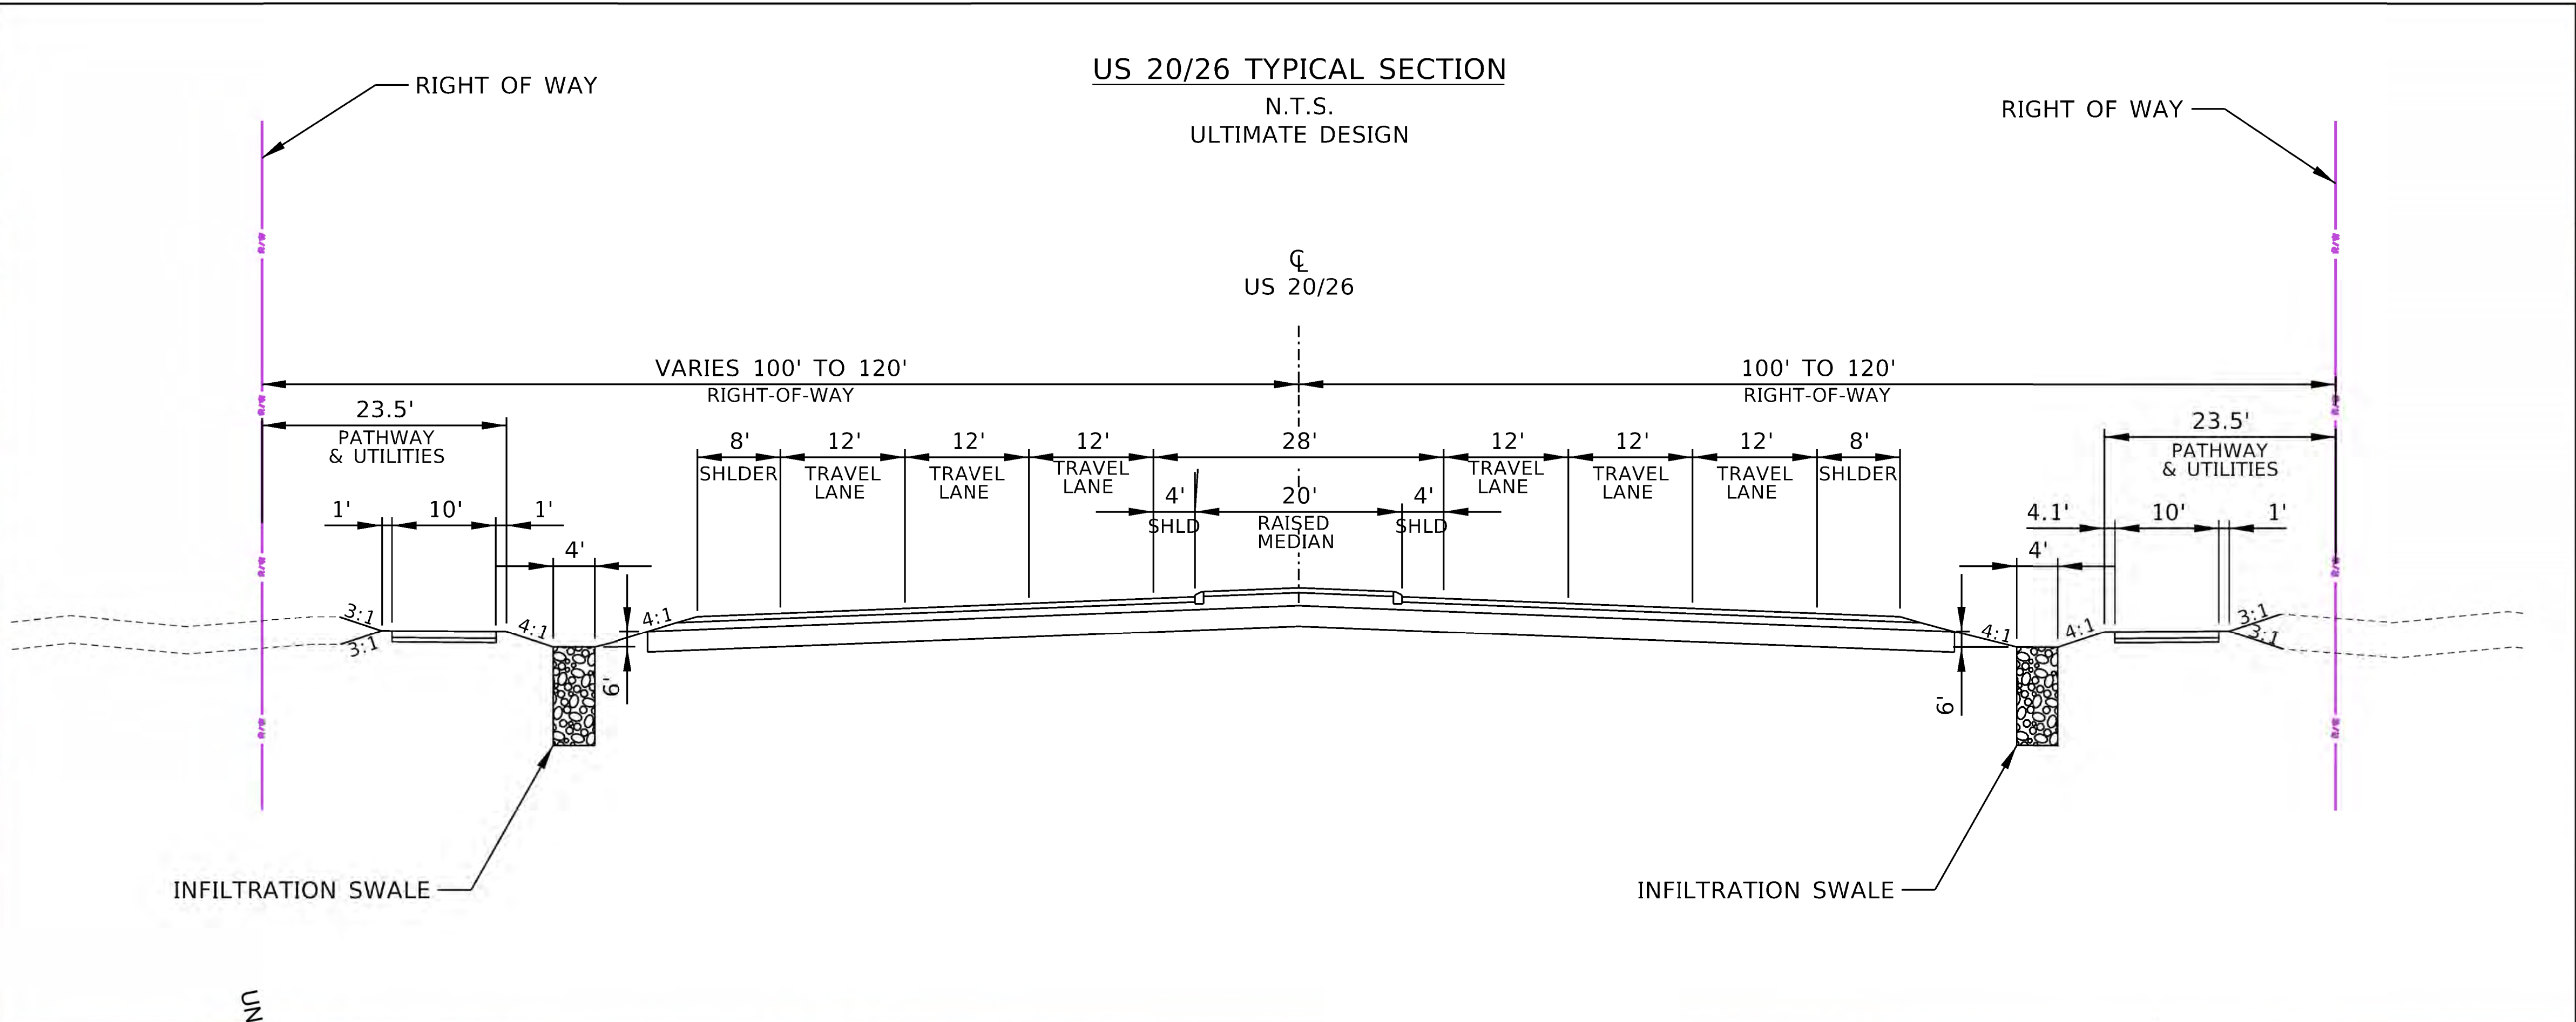 

END PROJECT A023(337)
STA 1423+94 =
STA 447+73
PROJECT A020(367)
N. 2427454.59
E. 728597.50
M.P. 33.10



Scale (Feet)
100' 0' 100' 200'
1" = 100'

US-20/26, MIDDLETON RD TO STAR RD
Project No A023(337)
Key No 23337

US-20/26 PUBLIC MEETING
EXHIBIT - ULTIMATE DESIGN

CREATED: 03/27/2025
REVISED:
SHEET 5 OF 5

JACOBS